


**SECTION L1-2101**  
SCALE 1:100

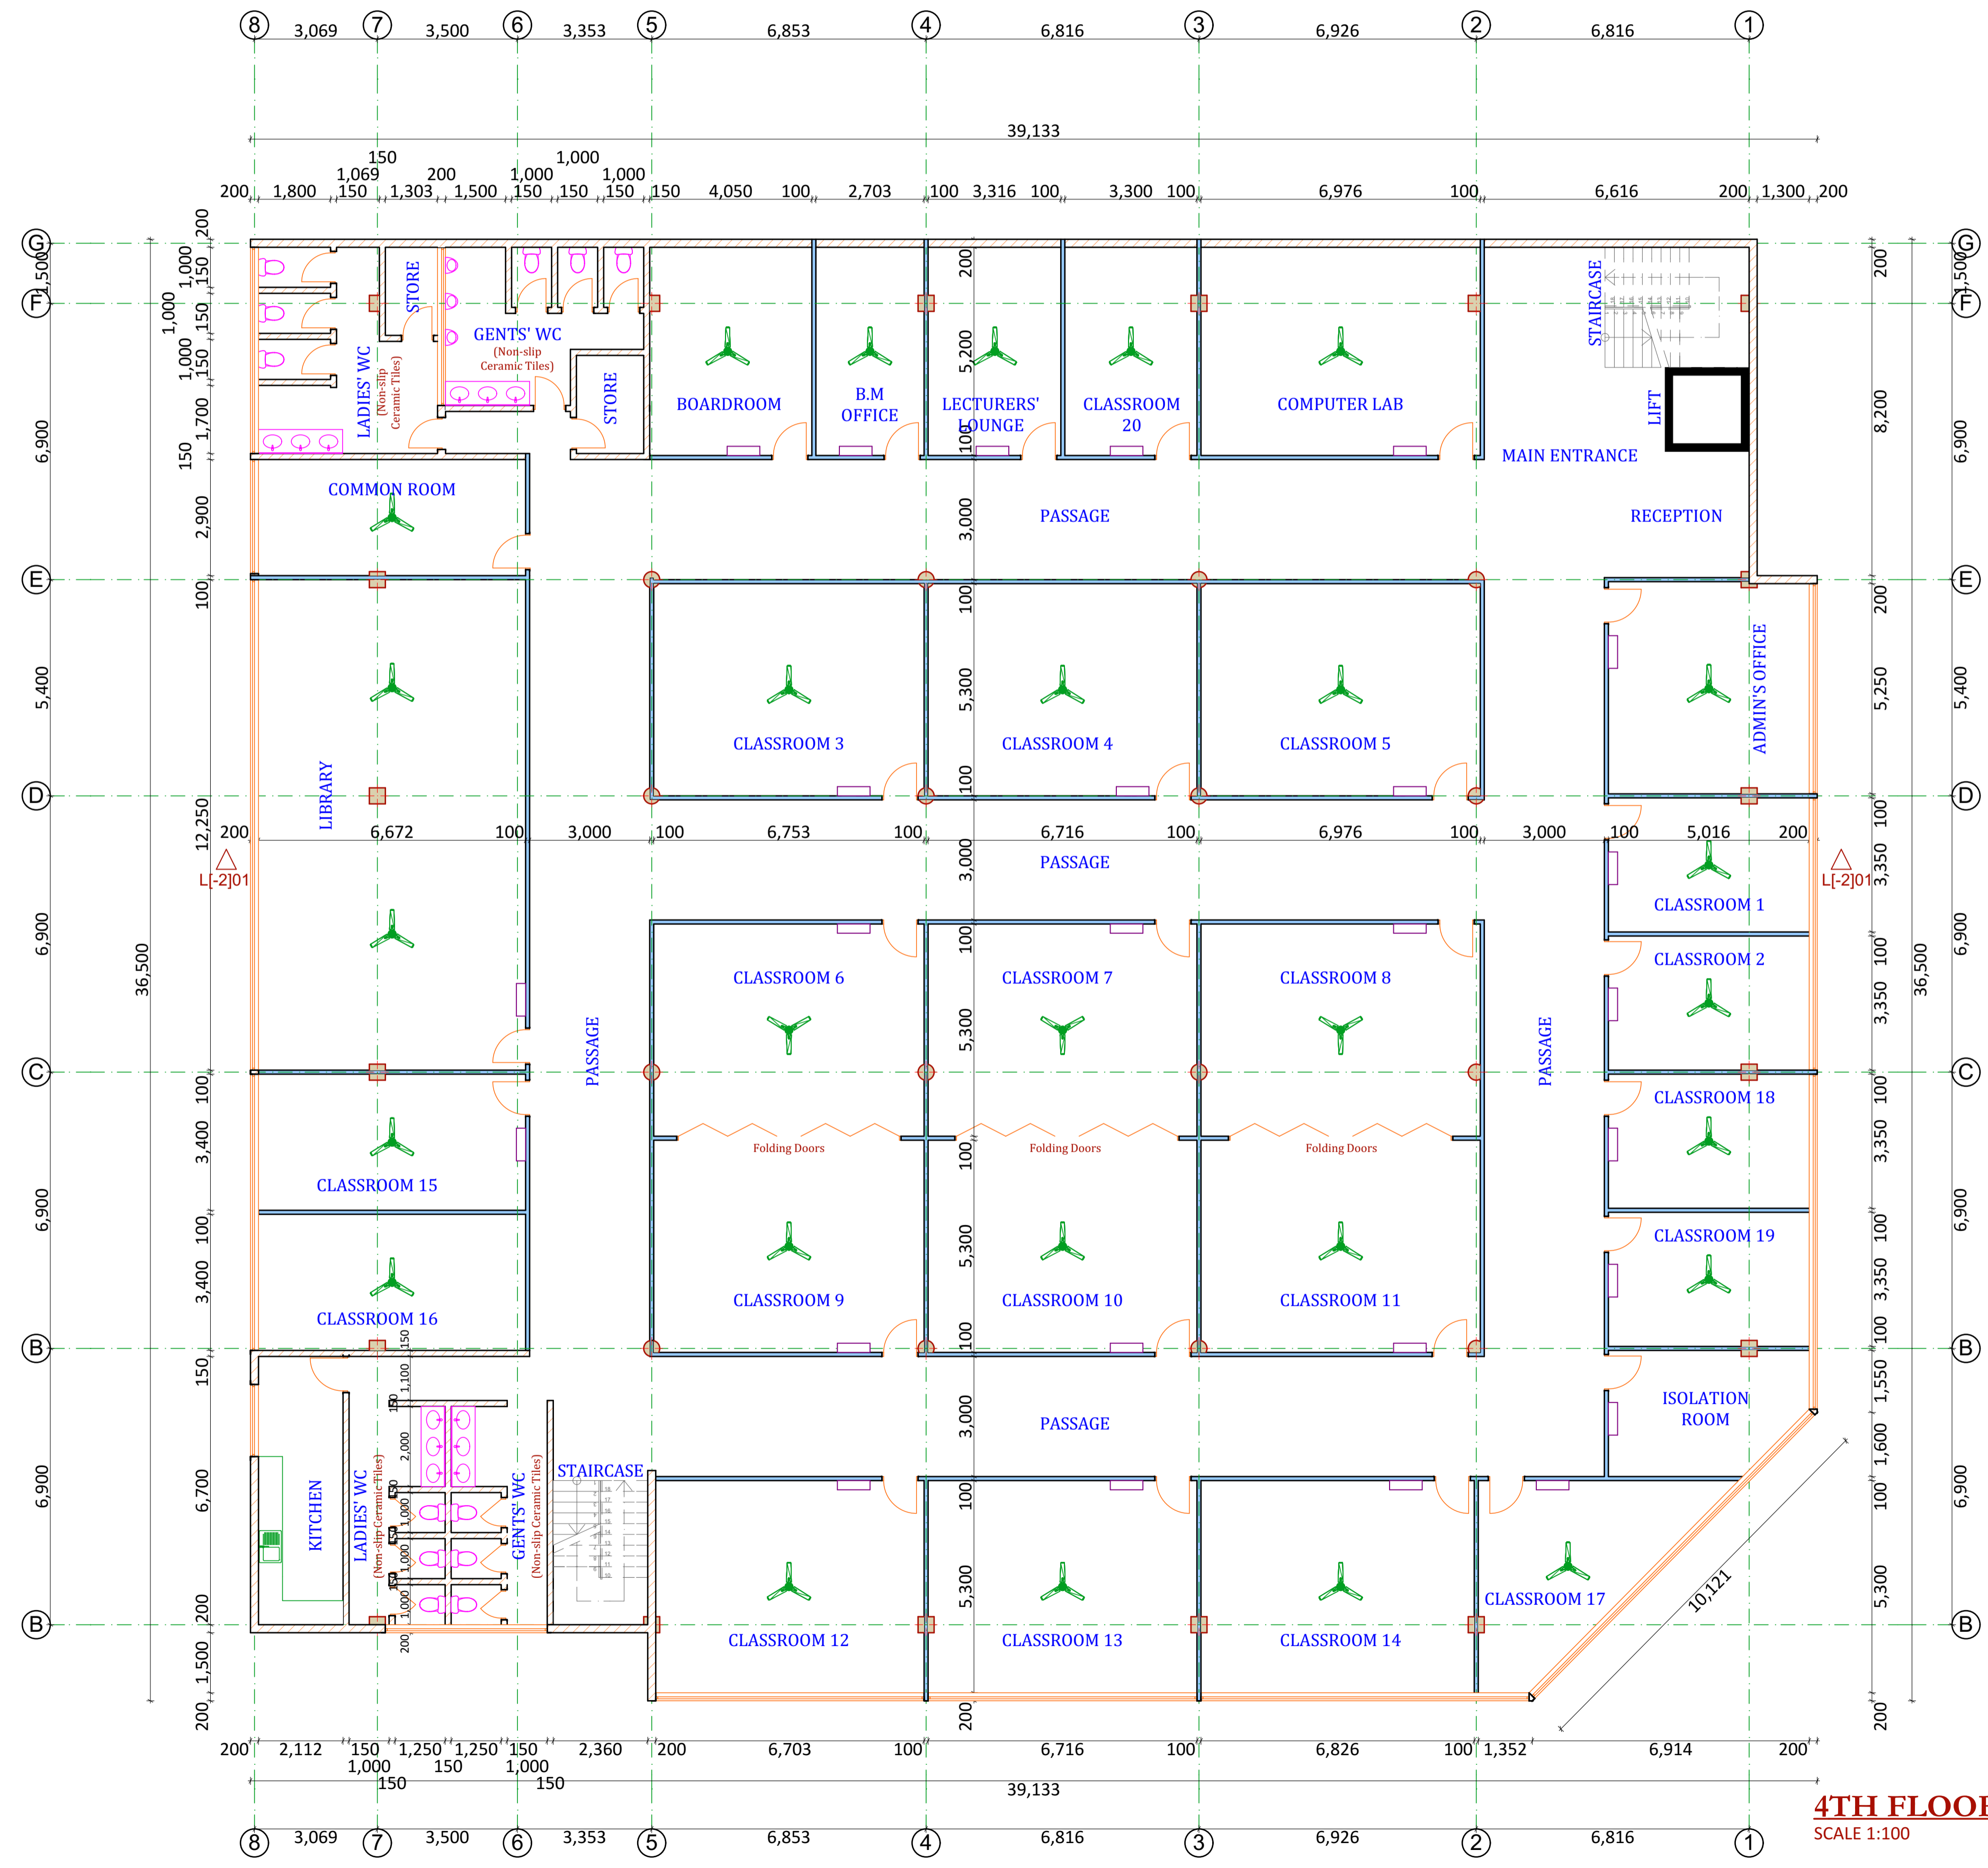

**4TH FLOOR PARTITIONING PLAN**  
SCALE 1:100

**LEGEND**

- Aluminium Partition
- Block Walling
- AC Unit - Wall Mount

- Notes
1. This drawing is copyright
  2. Do not scale off this drawing
  3. Any discrepancies to be reported to the office of the relevant consultant
  4. All works to be strictly in accordance with the standard specifications and notes
  5. All levels and dimensions to be checked on site before any building works commence
  6. This drawing is to be read in conjunction with specifications and all other relevant drawings
  7. Foundation depth to be determined on site
  8. All sanitary works to the satisfaction of the MOH
  9. Walls less than 200mm thick to be reinforced with whoop iron after every two alternate courses
  10. A single layer of 3-ply bituminous felt to be provided between masonry and r.c work
  11. PV denotes permanent air vents over doors and windows as shown in the drawing
  12. Drain pipes passing under tar mac driveways and buildings to be encased in 150mm thick concrete surround
  13. All reinforced structural works to Structural Engineer's drawing
  14. All roads, storm water drainage and foul drainage sewerage to Civil Engineer's drawing

Rev.	Date	Description

Description	Area (m <sup>2</sup> )
Ground Floor	1,373.278
<b>Total</b>	<b>1,373.278</b>

Client  
**KENYA INSTITUTE OF MANAGEMENT**  
 P. O. BOX 43706 - NAIROBI

Job Title  
**PROPOSED PARTITIONING AT KILINDINI PLAZA MOMBASA COUNTY**

**PROCON HOLDINGS LIMITED**  
 DESIGN BUILDING & CONSTRUCTION SUPPLIES  
 AREA: RESIDENCE, BATHING, MOMBASA, MALINDI, HIRIBWAY  
 P. O. BOX 42306 - NAIROBI GPO  
 MOMBASA - KENYA  
 info@procon.co.ke

Drawing Title  
**PRODUCTION INFORMATION**  
 FLOOR PLAN & SECTION DETAILING

Job No. <b>DP01/KIM/08/21</b>	Sheet No. <b>A-401</b>
Scale <b>1:100</b>	Date <b>Aug 2021</b>
Drawn <b>S.B.O</b>	Checked <b>--</b>